


P.U.A. 010-03.D	
PUA_010 Comune di Modugno (PR) Località: Vecchiovanni Nome: B.C. Inq. partic. div.	Progetto: Studio di Architettura Dot. Arch. Ennio Rippldi (OGE: POS. 01-02-03-04-99-100)
COMPLESSO PER ATTIVITA' COMMERCIALI E ARTIGIANALI DENOMINATO BOSCONI	
P.U.A. 2010.1 ~ VARIANTE AL P.U.A. BOSCONI 1 (approvato con delibera del C.C. n.66 del 21.4.2009)	
PIANTA PIANO TERRA	
scala 1:200	
PROPRIETA' : EGEDA GROUP S.r.l.	REVISIONE: 01.12.09

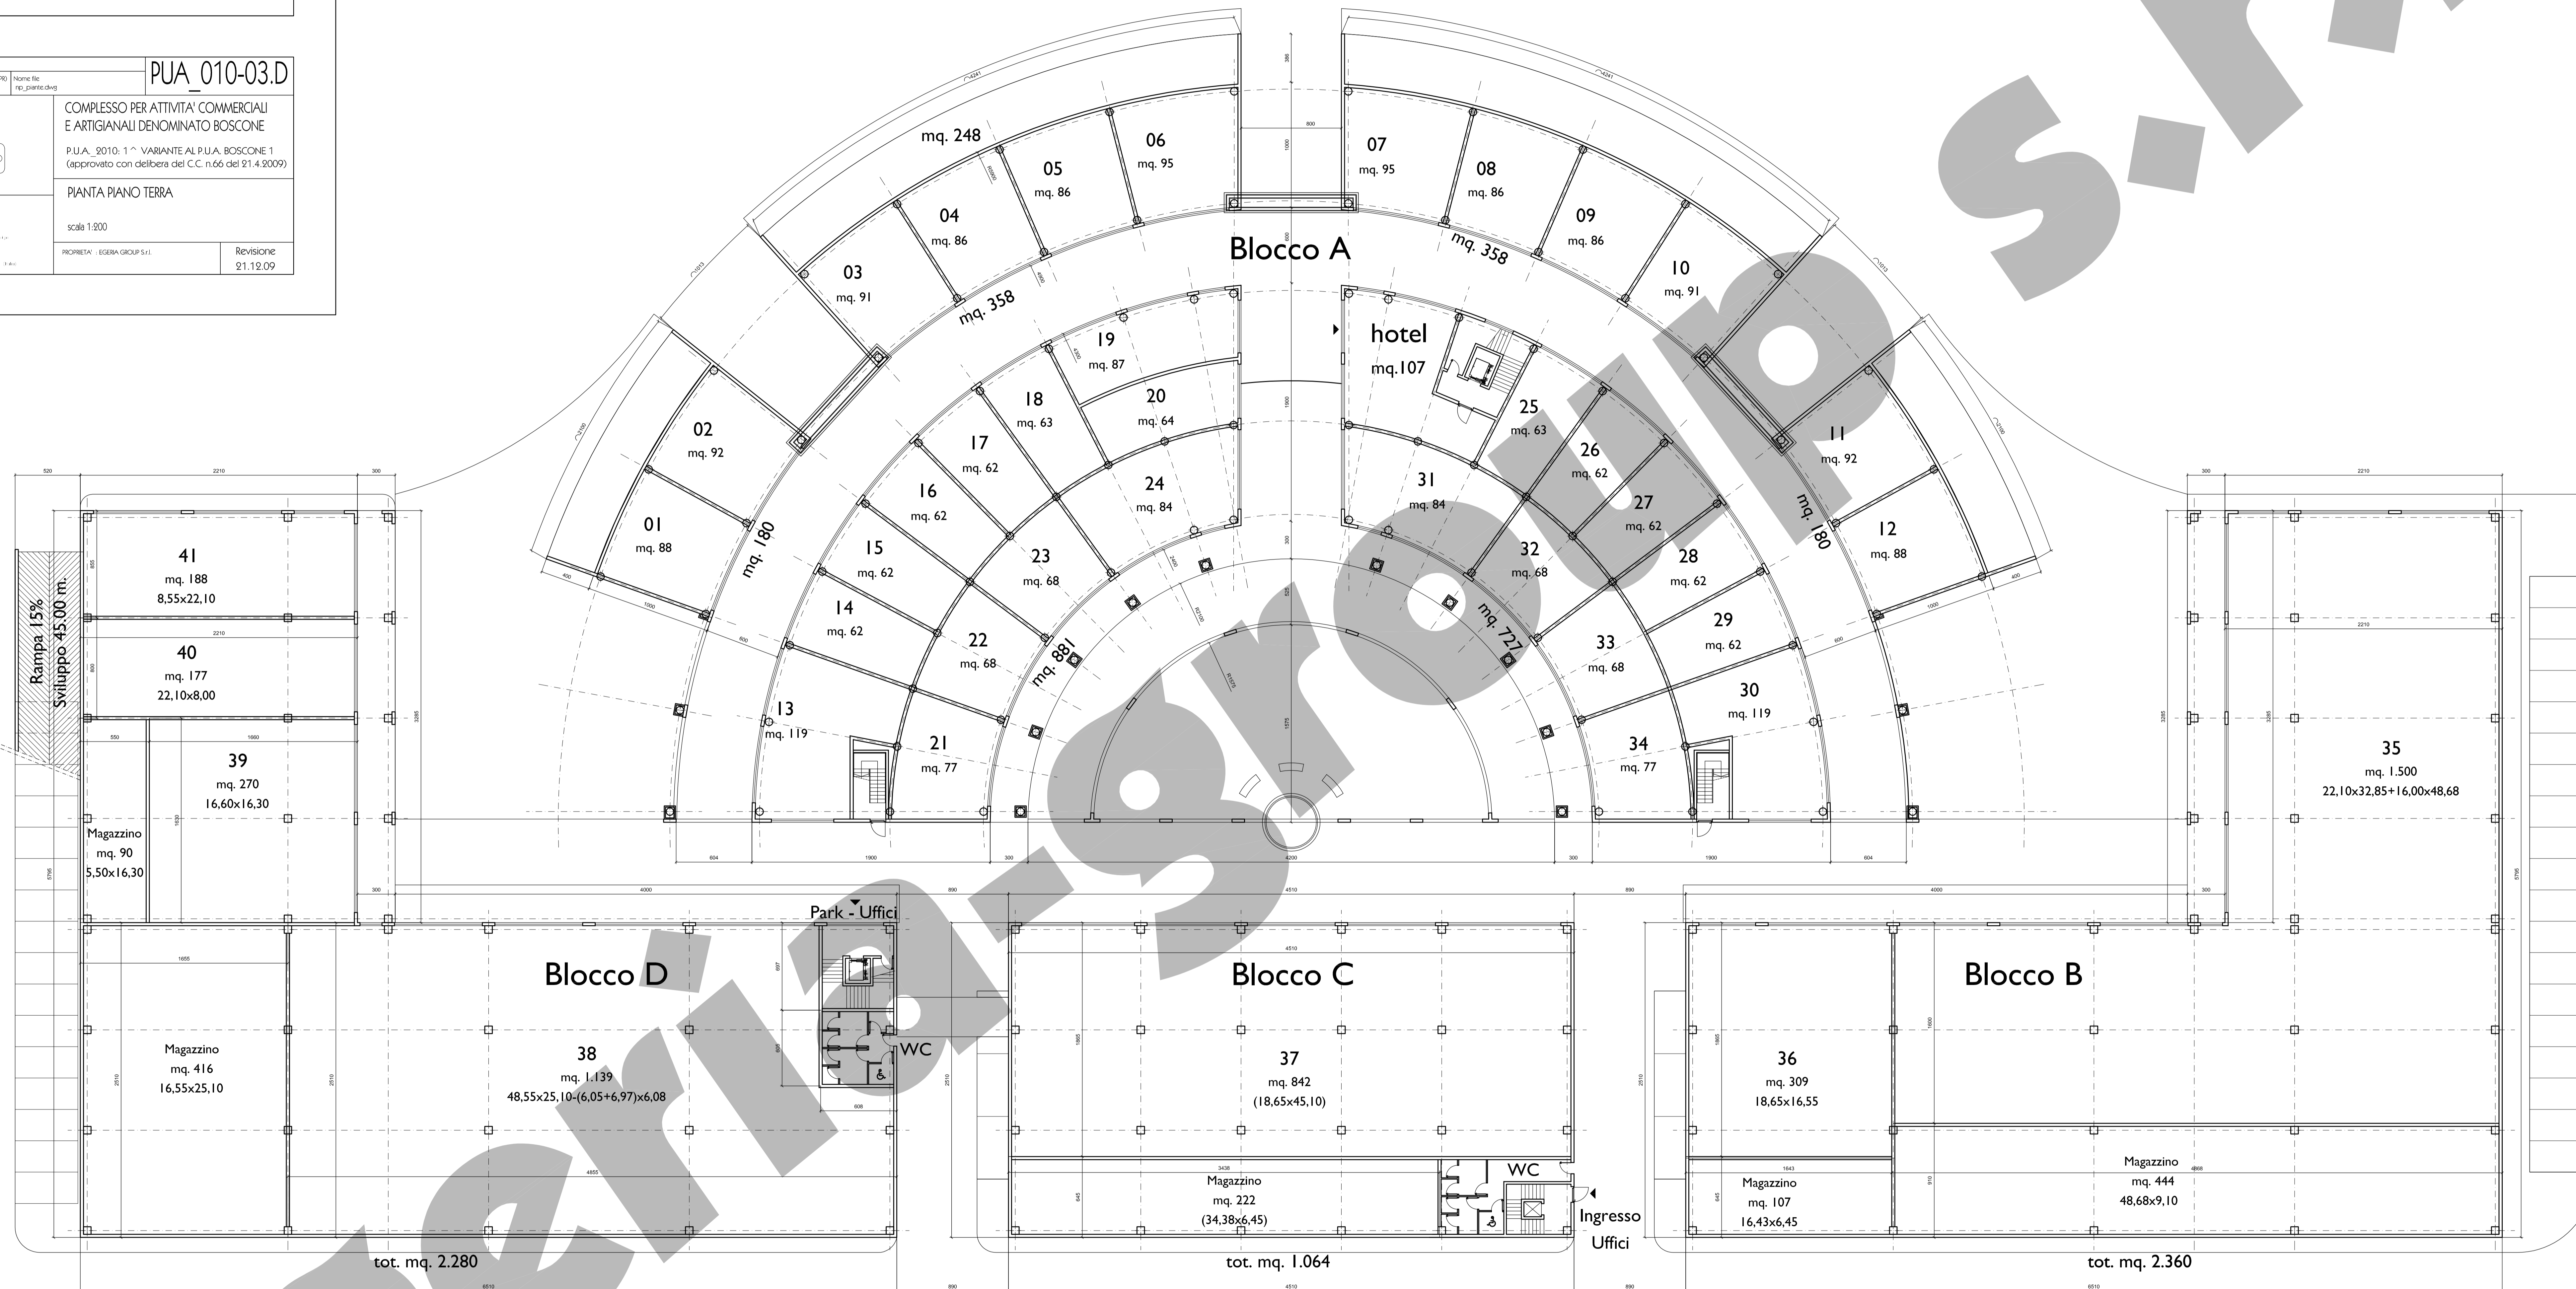

Pianta di piano terra - 1:200